

FIRE COMPANY CERTIFICATION:

NAME & TITLE

NATURAL RESOURCES CONSERVATION SERVICE CERTIFICATION:

NAME & TITLE

FREEZE PROTECTION

10" PVC FROM HEAD ASS'Y TO BELOW NORMAL WATER: ANNULAR SPACE FILLED WITH INSULATION FOAM. (PREMOLDED OR EXPANDING FOAM)

GUARD POSTS – SEE NOTE #1

YES ___ NO ___

YES

NO

ITEM	BILL OF MATERIALS	MARK	QUAN.	UNIT
6" HYDRANT ASSEMBLY – 90° BEND		1	1	EACH
HYDRANT CAP		2	1	EACH
6" 3' PVC STRAINER		3	1	EACH
6" SCH. 40 PVC 90° ELBOW		4	1	EACH
6" SCH. 40 PVC PIPE–RISER		5	—	—
6" SCH. 40 PVC PIPE		6	—	—
6" SCH. 40 PVC COUPLINGS		7	—	—
6" STRAINER CAP		8	1	EACH
PRIMER CLEANER			—	CAN
PVC GLUE			—	CAN
UNDER–WATER SUPPORT		9	1	EACH
10" SCH. 40 PVC PIPE		10	—	LIN. FT.
10" SCH. 40 PVC CAP		11	1	EACH

SITE DATA

ITEM

POOL

DROUGHT POOL

MINIMUM DRAW

MAXIMUM DRAW

AVAILABLE WATER AT NORMAL LEVEL

AVAILABLE WATER AT DROUGHT LEVEL

—

—

—

—

—

—

ACRES


ACRES

FEET

FEET

GAL.

GAL.

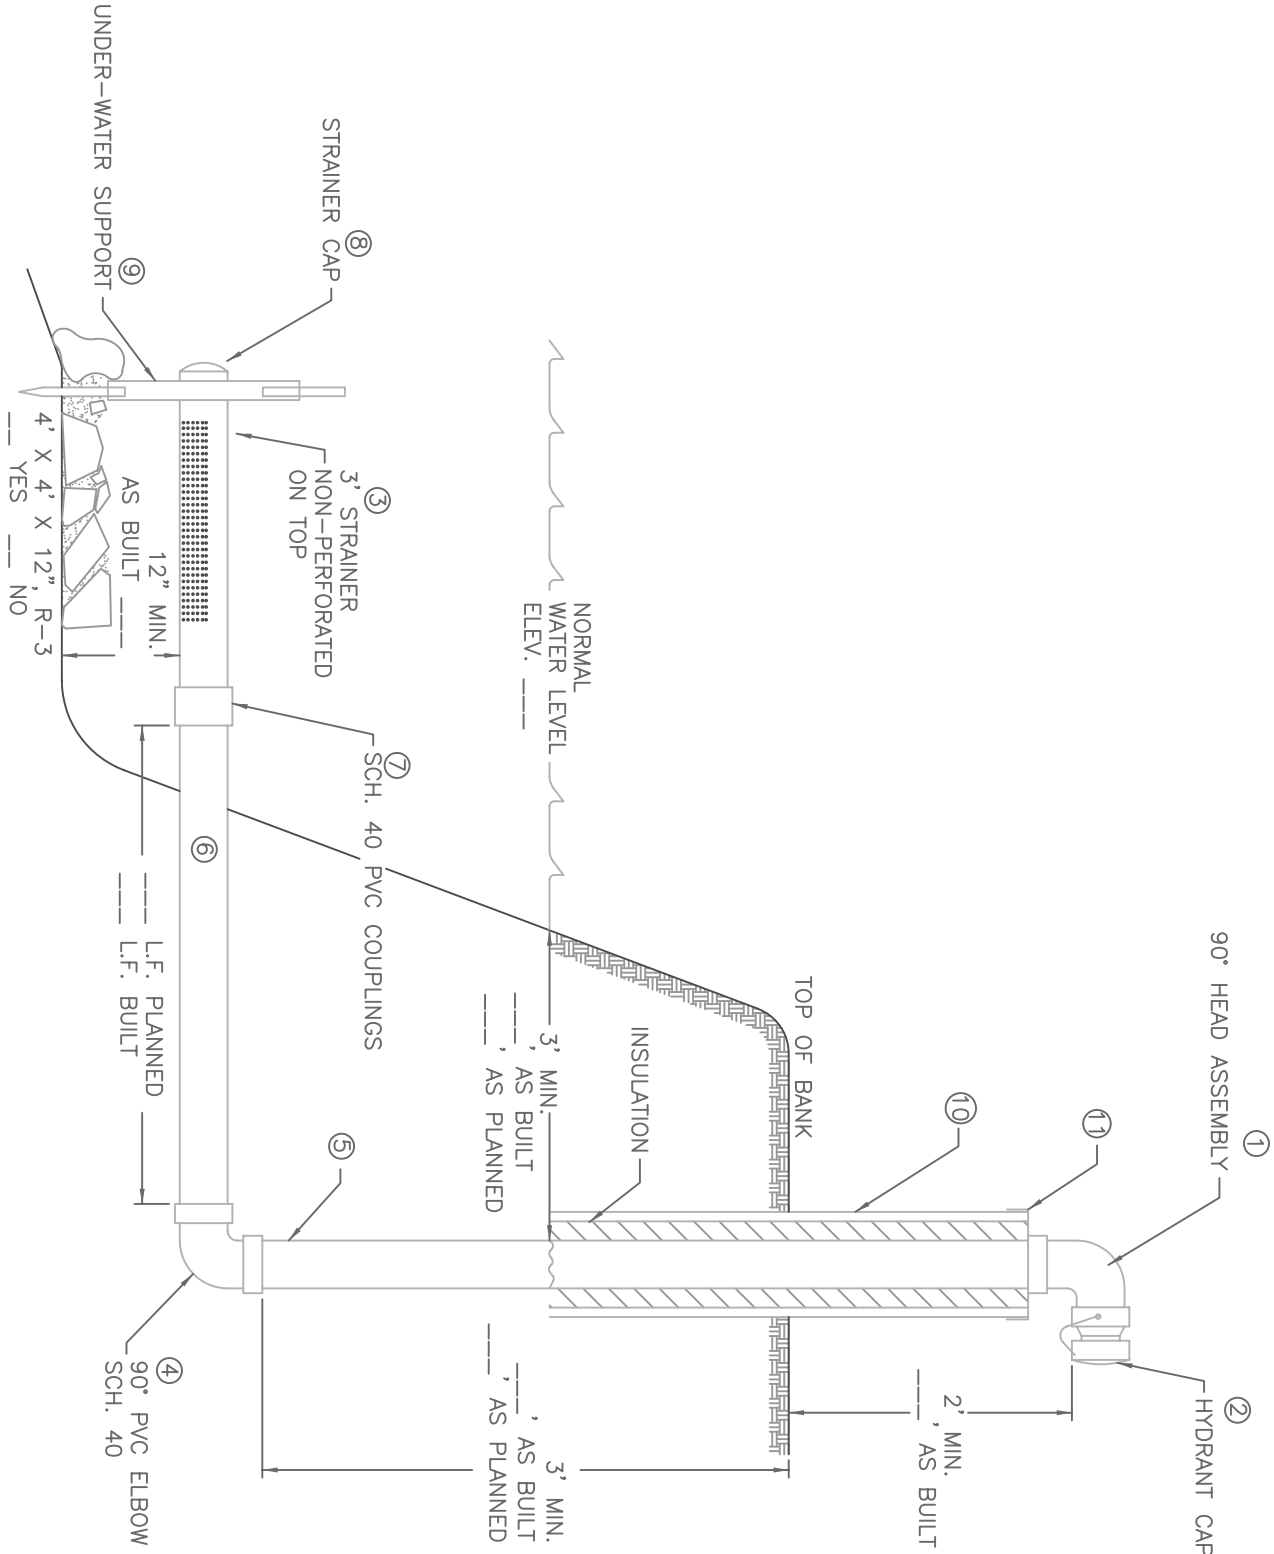

PROFILE

- NOTES:
- FOR GUARD POSTS, IF REQUIRED, SHALL BE _____.
 - UNDER–WATER SUPPORT CAN BE COMMERCIAL KIT OR CONSTRUCTED FOR LOCAL CONDITIONS.

_____ COUNTY, PENNSYLVANIA

6" DRY HYDRANT – VERTICAL



Title No.

PA-057B.dwg

Drawing No.

PA-057B

Sheet _____ of _____